


1685-1st Floor

1685-BRM WALKOUT

1428-2nd Floor

CRCH AND HOMES
CONCEPT PLAN, 8/13/15

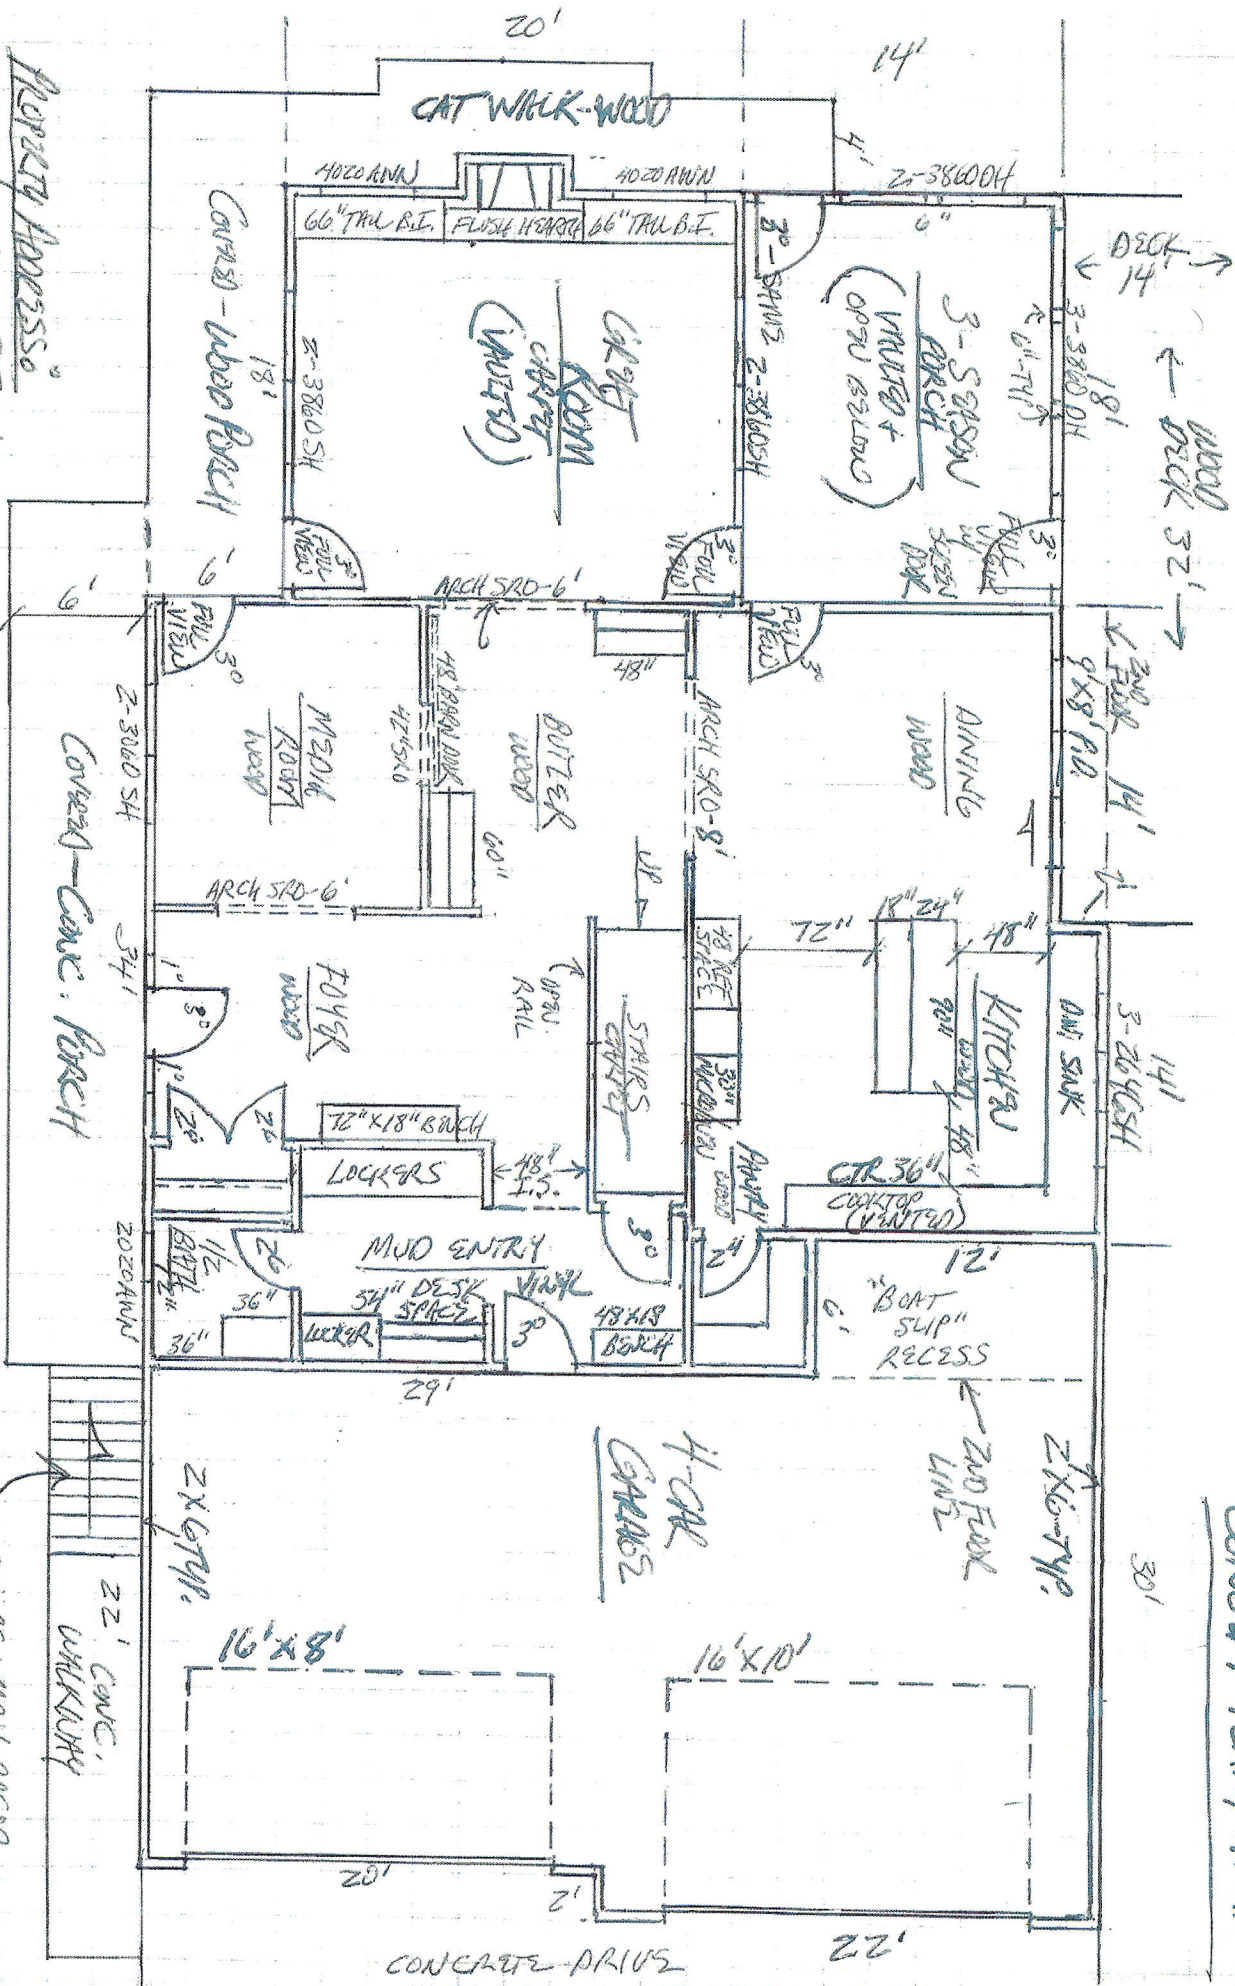

PROPERTY ADDRESS
7460 + 150TH ST. W.
STAINES, MN. 55378
PID # 269290400

STEPS WALK BRSD
ON GARAGE